


M1:50

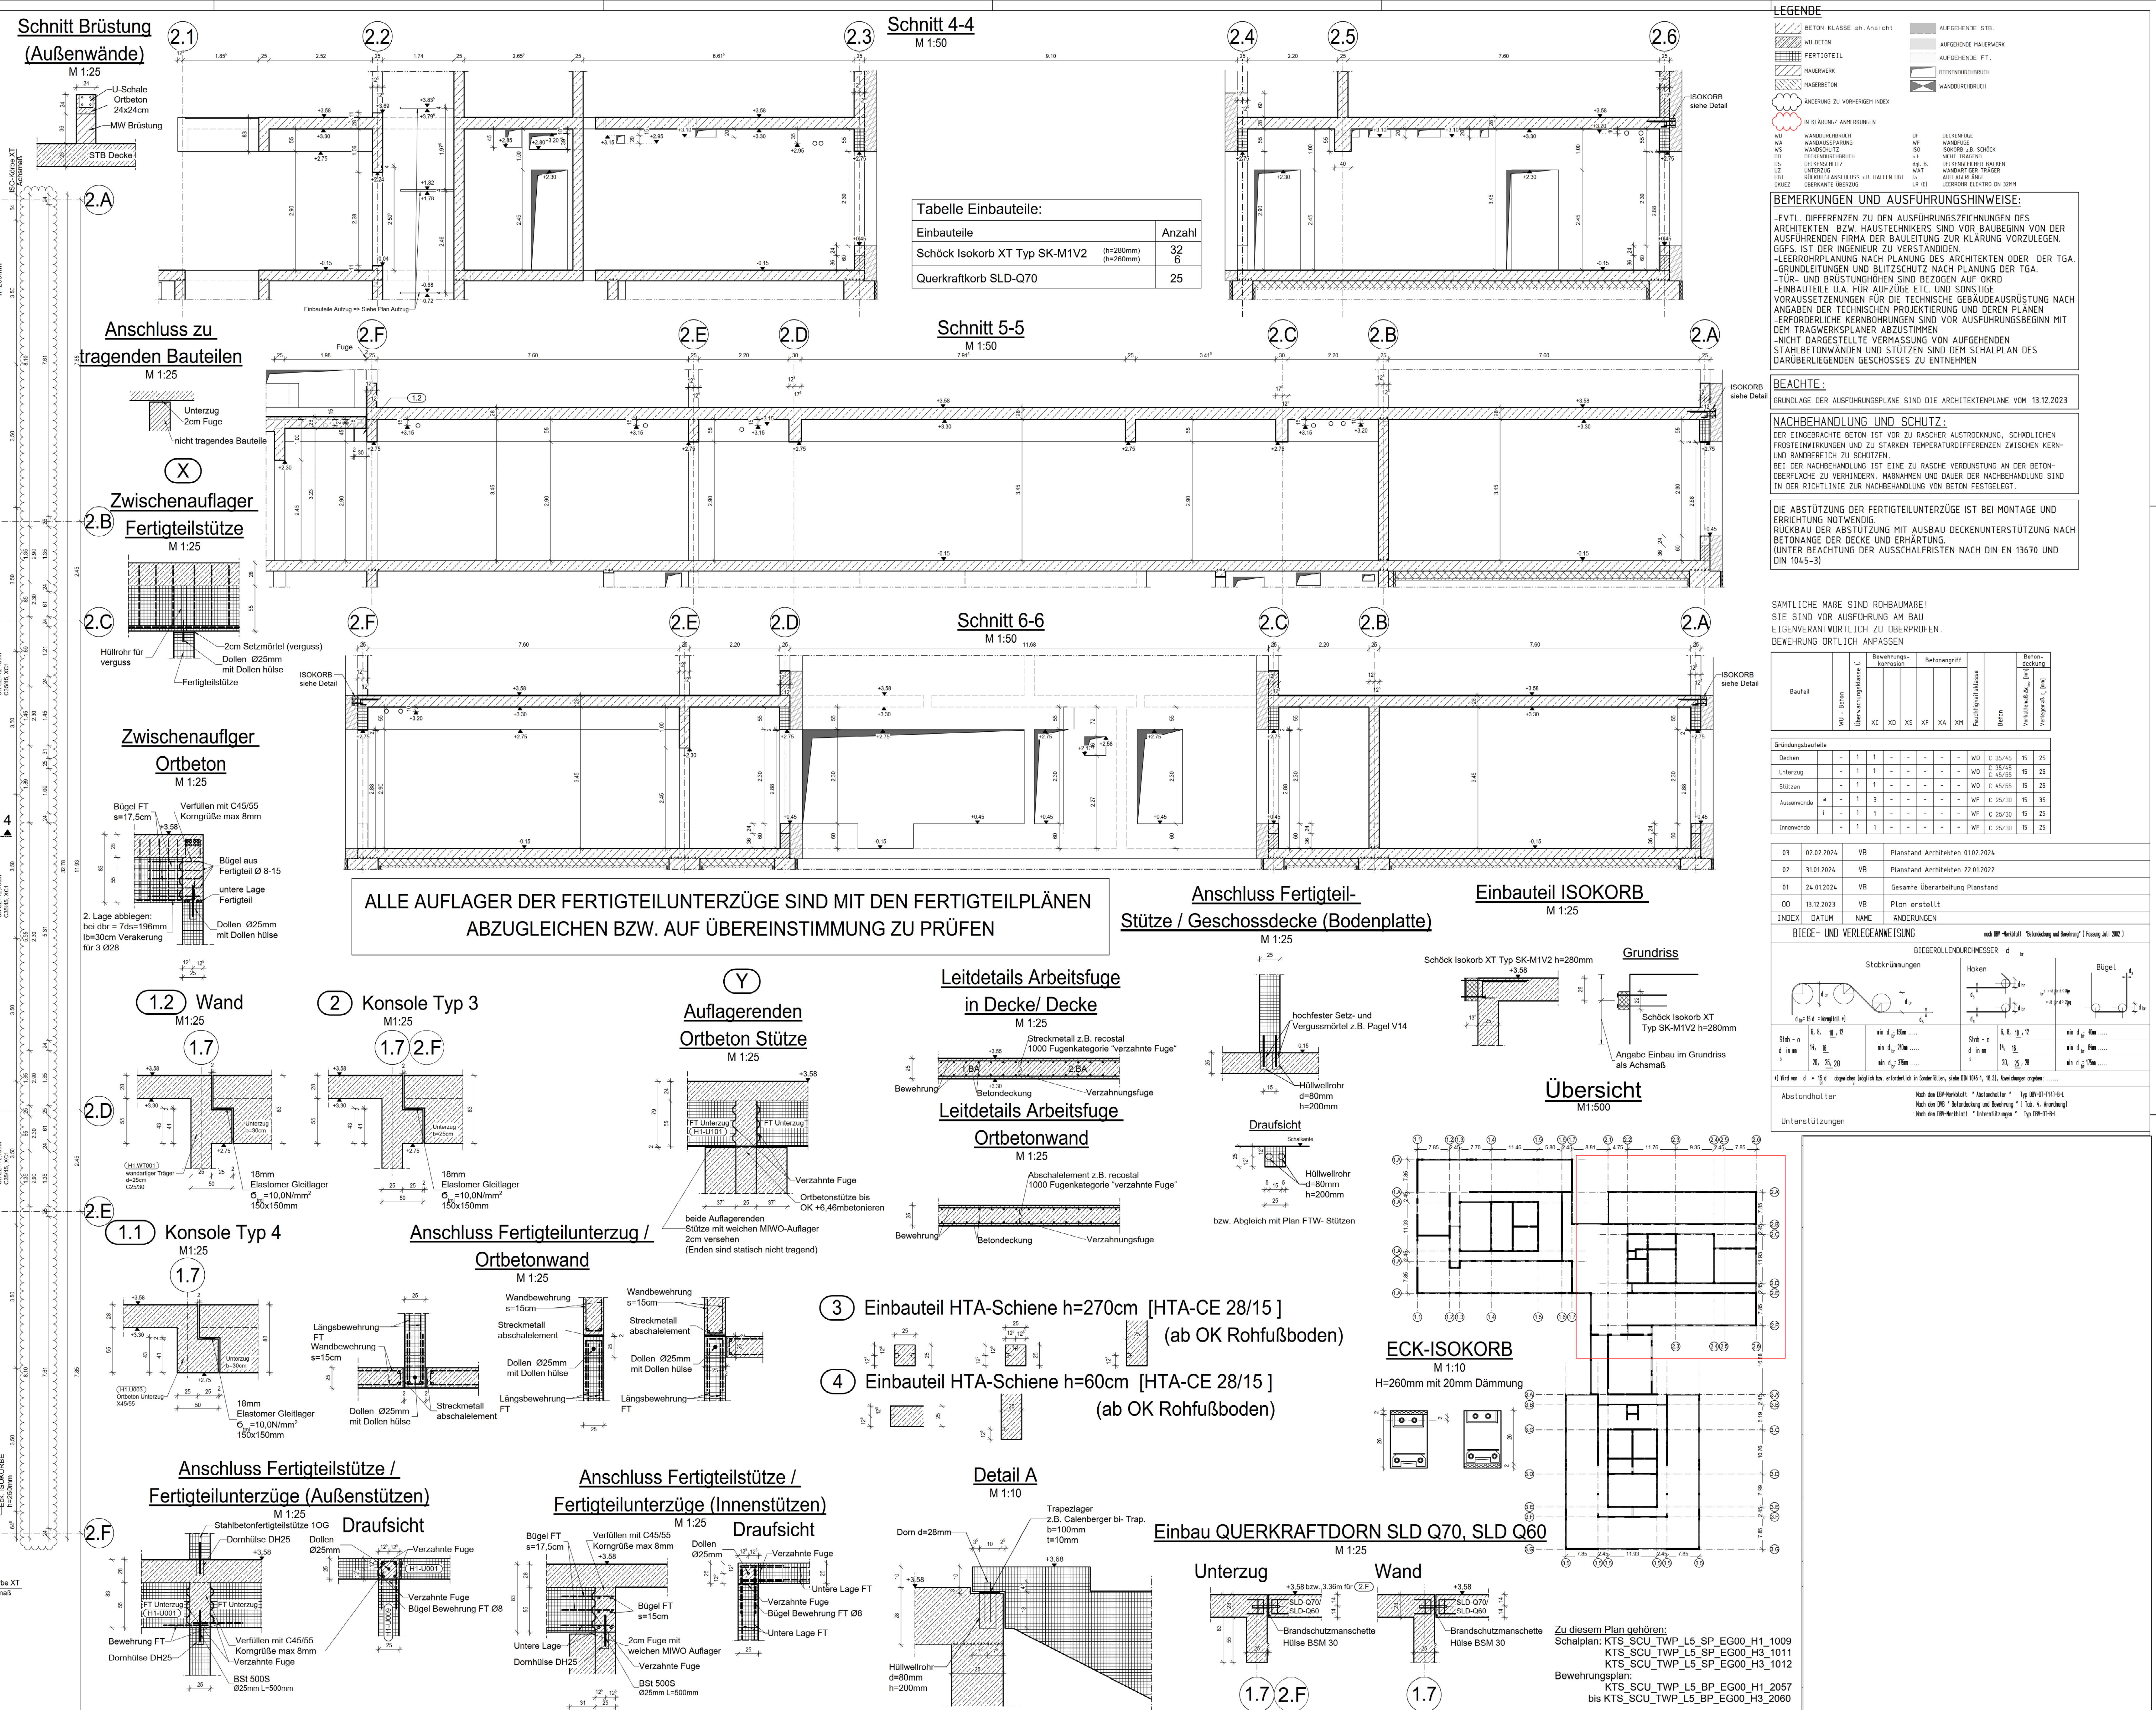

Zu diesem Plan gehören:
 Schalplan: KTS_SCU_TWP_L5_SP_EG00_H1_1009
 KTS_SCU_TWP_L5_SP_EG00_H3_1011
 KTS_SCU_TWP_L5_SP_EG00_H3_1012
 Bewehrungsplan:
 KTS_SCU_TWP_L5_BP_EG00_H1_2057
 bis KTS_SCU_TWP_L5_BP_EG00_H3_2060